

Calgary Transit

# TWSI PILOT PROJECT

City Hall Station  
Bridgeland Station



## SHEET INDEX

- A000 COVER PAGE
- A100 CITY HALL PLATFORM - WEST
- A101 CITY HALL PLATFORM - EAST
- A102 BRIDGELAND PLATFORM



**COPYRIGHT**  
This drawing has been prepared solely for the intended use, thus any reproduction or distribution for any purpose other than authorized by IBI Group is forbidden. Written dimensions shall have precedence over scaled dimensions. Contractors shall verify and be responsible for all dimensions and conditions on the job, and IBI Group shall be informed of any variations from the dimensions and conditions shown on the drawing. Shop drawings shall be submitted to IBI Group for general conformance before proceeding with fabrication.

**IBI Group Architects (Canada) Inc.**  
is a member of the IBI Group of companies

### ISSUES

No.	DESCRIPTION	DATE
A	ISSUED FOR CONSTRUCTION	2023-02-23

### CONSULTANTS

### SEAL

### PRIME CONSULTANT

**ARCADIS** ARCADIS IBI GROUP  
227 11 Avenue SW,  
Calgary, AB T2R 1R9, Canada  
tel 403 270 5600 fax 403 270 5610  
ibigroup.com

**IBI GROUP**

### PROJECT

**TWSI PILOT PROJECT**  
LRT Platforms  
City Hall Station  
Bridgeland Station

PROJECT NO:  
134737

DRAWN BY: HR	CHECKED BY: NM
PROJECT MGR: HR	APPROVED BY: NM

SHEET TITLE  
COVER PAGE

SHEET NUMBER A000	ISSUE A
----------------------	------------

### CLIENT



**CALGARY TRANSIT SERVICE SYSTEMS**  
Structures, Maintenance, and Management  
The City of Calgary  
800 Macleod Trail SE  
Calgary, AB T2G 5E6

### ARCHITECT



**ARCADIS IBI GROUP**  
#300, 227 - 11 Avenue SW  
Calgary, Alberta T2R 1R9  
T. (403) 270-5600  
F. (403) 270-5610  
CONTACT: Heather Ritchie  
EMAIL: heather.ritchie@ibigroup.com

**IBI GROUP**

### INCLUSIVE DESIGN



**PRETIUM ENGINEERING**  
100 - 5403 Eglinton Avenue West  
Toronto, ON M9C 5K6  
C. (416) 564-3622  
T. (416) 636-8886 Ext. 115  
CONTACT: Lesley MacDonald  
EMAIL: lesley.macdonald@PretiumEng.com

**ISSUED FOR CONSTRUCTION**



**COPYRIGHT**  
 This drawing has been prepared solely for the intended use. If any reproduction or distribution for any purpose other than authorized by IBI Group is located, written dimensions shall have precedence over scaled dimensions. Contractors shall verify and be responsible for all dimensions and conditions on the job, and IBI Group shall be informed of any variations from the dimensions and conditions shown on the drawing. Shop drawings shall be submitted to IBI Group for general conformance before proceeding with fabrication.

IBI Group Architects (Canada) Inc.  
 is a member of the IBI Group of companies.

ISSUES		
No.	DESCRIPTION	DATE
A	ISSUED FOR CONSTRUCTION	2023-02-23

CONSULTANTS

SEAL


PRIME CONSULTANT  
**ARCADIS** IBI GROUP  
 227 11 Avenue SW,  
 Calgary, AB T2R 1R9, Canada  
 Tel: 403 270 5600 fax: 403 270 5610  
 ibigroup.com

PROJECT  
**TWSI PILOT PROJECT**  
**LRT Platforms**  
 City Hall Station  
 Bridgeland Station

PROJECT NO:  
134737  
 DRAWN BY:  
HR  
 PROJECT MGR:  
HR  
 CHECKED BY:  
NM  
 APPROVED BY:  
NM

SHEET TITLE  
**CITY HALL PLATFORM - WEST**

SHEET NUMBER  
**A100**  
 ISSUE  
**A**

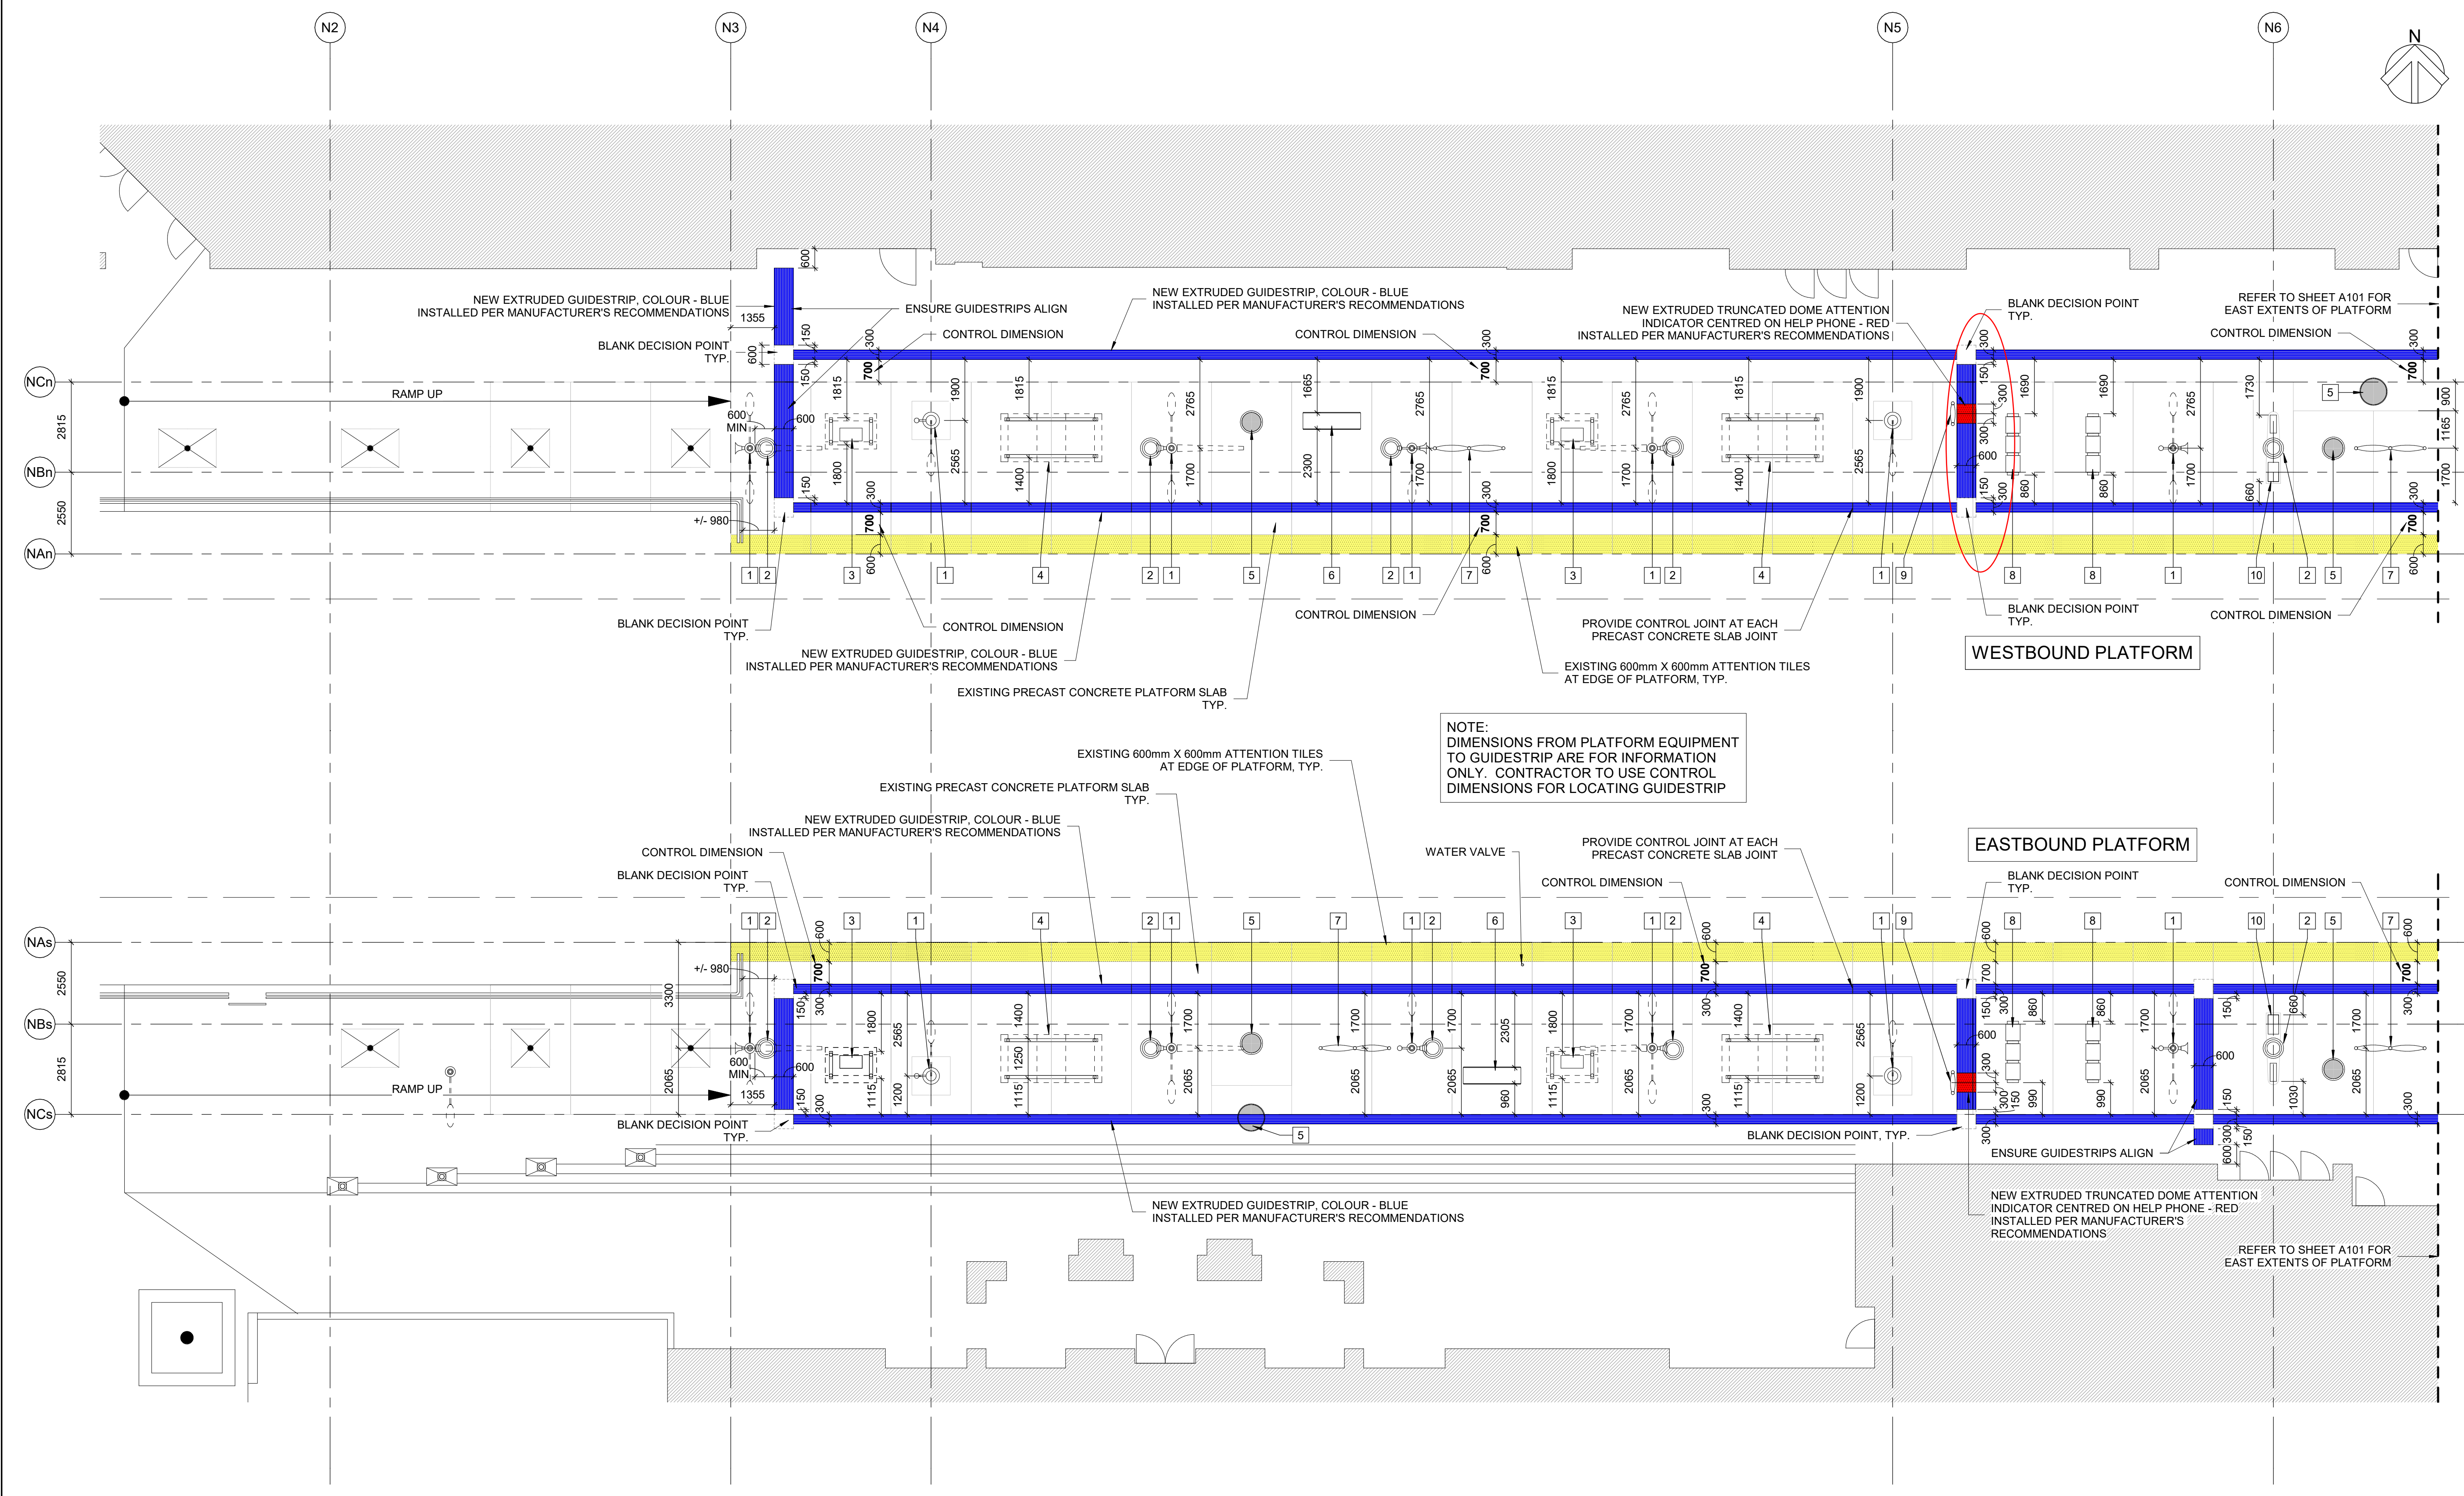


**NOTE:**  
 DIMENSIONS FROM PLATFORM EQUIPMENT  
 TO GUIDESTRIP ARE FOR INFORMATION  
 ONLY. CONTRACTOR TO USE CONTROL  
 DIMENSIONS FOR LOCATING GUIDESTRIP

**1 CITY HALL PLATFORM - WEST**  
 A100 Scale: 1 : 100

EXISTING EQUIPMENT SCHEDULE		
TYPICAL PLATFORM EQUIPMENT		ADD'L BRIDGELAND ITEMS
1 LIGHT/SIGN POST	6 ELECTRICAL CABINET	11 SLEEVE FOR FUTURE POST
2 GARBAGE BIN	7 CT INFO PANEL	12 ADVERTISEMENT SIGNAGE
3 TVM & VALIDATOR	8 BENCH	13 STATION SIGN
4 HEATED SHELTER	9 HELP PHONE	14 SAND CONTAINER
5 MANHOLE	10 CANOPY STRUCTURE	15 SAFETY SIGN



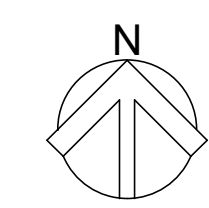

**COPYRIGHT**  
This drawing has been prepared solely for the intended use. Any reproduction or distribution for any purpose other than authorized by IBI Group is forbidden. Written dimensions shall have precedence over scaled dimensions. Contractors shall verify and be responsible for all dimensions and conditions on the job, and IBI Group shall be informed of any variations from the dimensions and conditions shown on the drawing. Shop drawings shall be submitted to IBI Group for general conformance before proceeding with fabrication.

**IBI Group Architects (Canada) Inc.**  
is a member of the IBI Group of companies.

ISSUES		
No.	DESCRIPTION	DATE
A	ISSUED FOR CONSTRUCTION	2023-02-23

CONSULTANTS

SEAL


PRIME CONSULTANT  
**ARCADIS** IBI GROUP  
227 11 Avenue SW,  
Calgary, AB T2R 1R5, Canada  
Tel: 403 270 5600 Fax: 403 270 5610  
ibigroup.com

PROJECT  
**TWSI PILOT PROJECT**  
LRT Platforms  
City Hall Station  
Bridgeland Station

PROJECT NO:  
134737  
DRAWN BY:  
HR  
PROJECT MGR:  
HR  
CHECKED BY:  
NM  
APPROVED BY:  
NM

SHEET TITLE  
**CITY HALL PLATFORM - EAST**

SHEET NUMBER  
**A101**  
ISSUE  
**A**

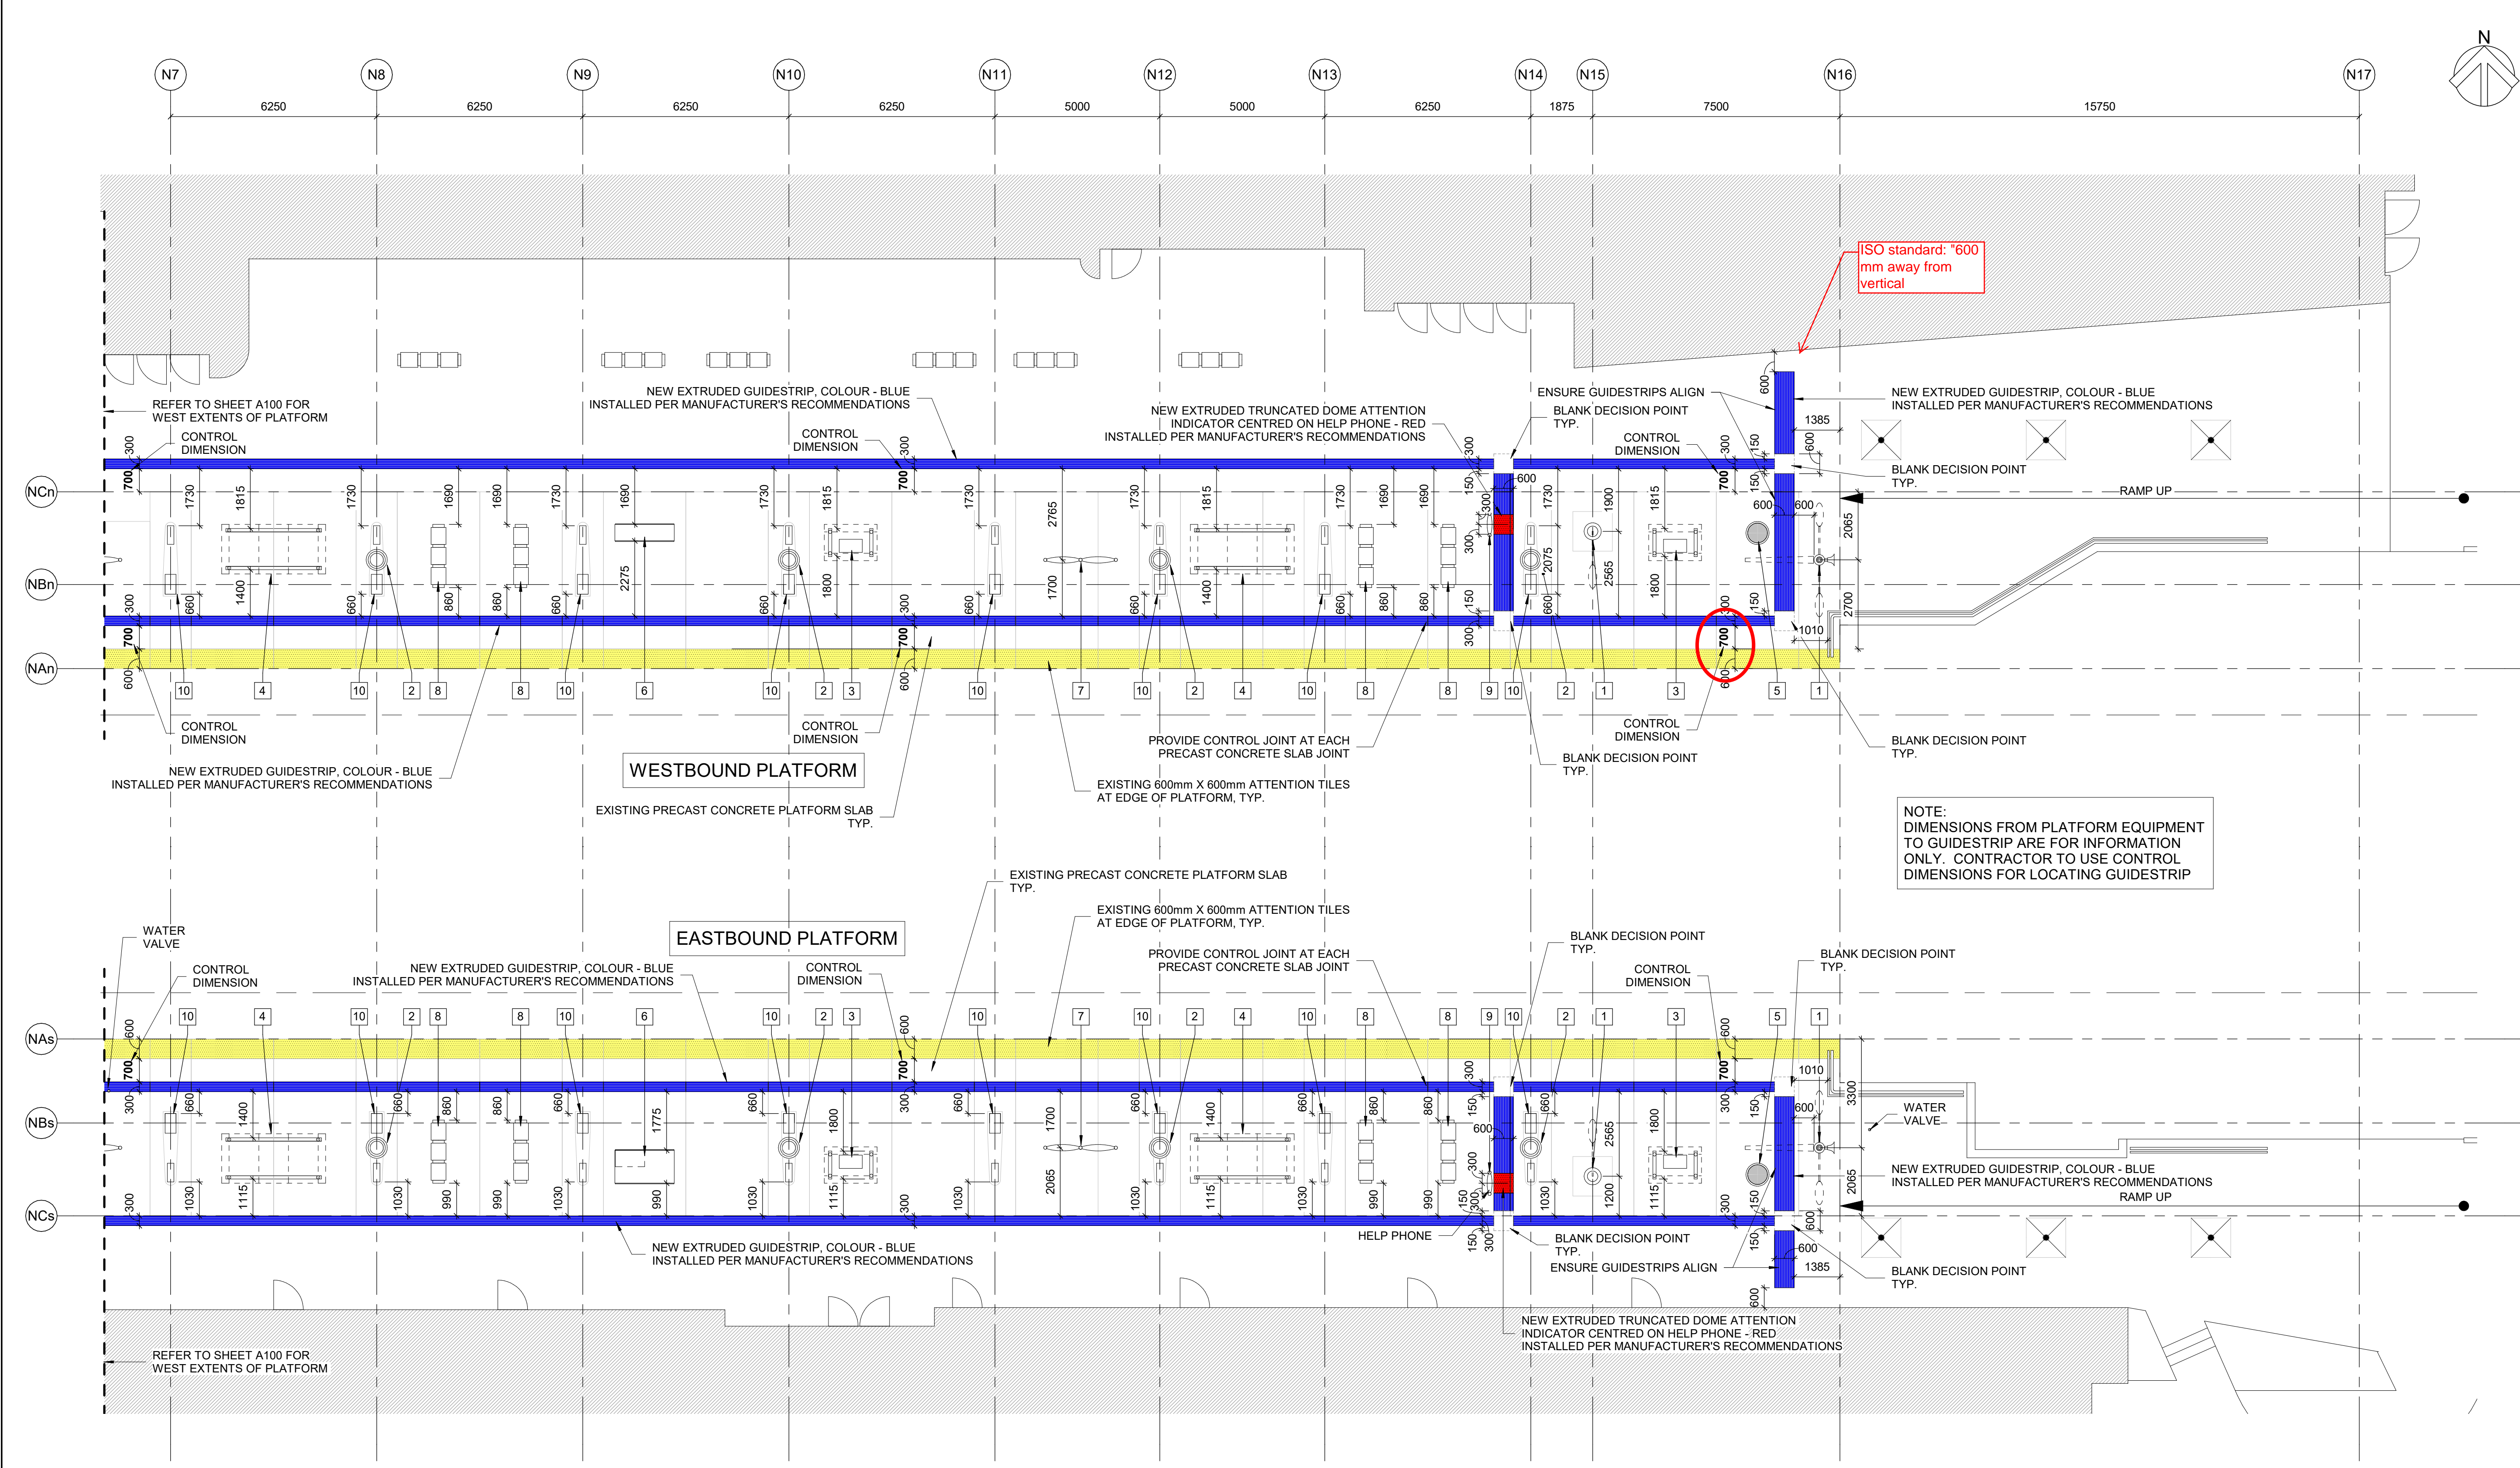


**1** CITY HALL PLATFORM - EAST  
A101 Scale: 1 : 100

EXISTING EQUIPMENT SCHEDULE		
TYPICAL PLATFORM EQUIPMENT		ADD'L BRIDGELAND ITEMS
1 LIGHT/SIGN POST	6 ELECTRICAL CABINET	11 SLEEVE FOR FUTURE POST
2 GARBAGE BIN	7 CT INFO PANEL	12 ADVERTISEMENT SIGNAGE
3 TVM & VALIDATOR	8 BENCH	13 STATION SIGN
4 HEATED SHELTER	9 HELP PHONE	14 SAND CONTAINER
5 MANHOLE	10 CANOPY STRUCTURE	15 SAFETY SIGN

2023-04-13 10:31:04 AM

C:\Users\Wheeler\OneDrive - IBI Group\Documents\Rev\2022\134737-CSC-TWSI-A-2023\_0413\A101.dwg



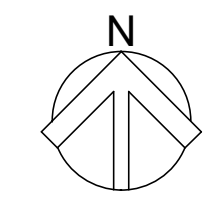

**COPYRIGHT**  
This drawing has been prepared solely for the intended use. If any reproduction or distribution for any purpose other than authorized by IBI Group is forbidden. Written dimensions shall have precedence over scaled dimensions. Contractors shall verify and be responsible for all dimensions and conditions on the job, and IBI Group shall be informed of any variations from the dimensions and conditions shown on the drawing. Shop drawings shall be submitted to IBI Group for general conformance before proceeding with fabrication.

IBI Group Architects (Canada) Inc.  
is a member of the IBI Group of companies.

ISSUES	DESCRIPTION	DATE
No.		
A	ISSUED FOR CONSTRUCTION	2023-02-23

CONSULTANTS

SEAL


PRIME CONSULTANT  
**ARCADIS** IBI GROUP  
227 11 Avenue SW,  
Calgary, AB T2R 1R9, Canada  
tel 403 270 5600 fax 403 270 5610  
ibigroup.com

PROJECT  
**TWSI PILOT PROJECT**  
LRT Platforms  
City Hall Station  
Bridgeland Station

PROJECT NO:  
134737  
DRAWN BY:  
HR  
PROJECT MGR:  
HR  
CHECKED BY:  
NM  
APPROVED BY:  
NM


SHEET TITLE  
**BRIDGELAND PLATFORM**

SHEET NUMBER  
**A102**  
ISSUE  
**A**

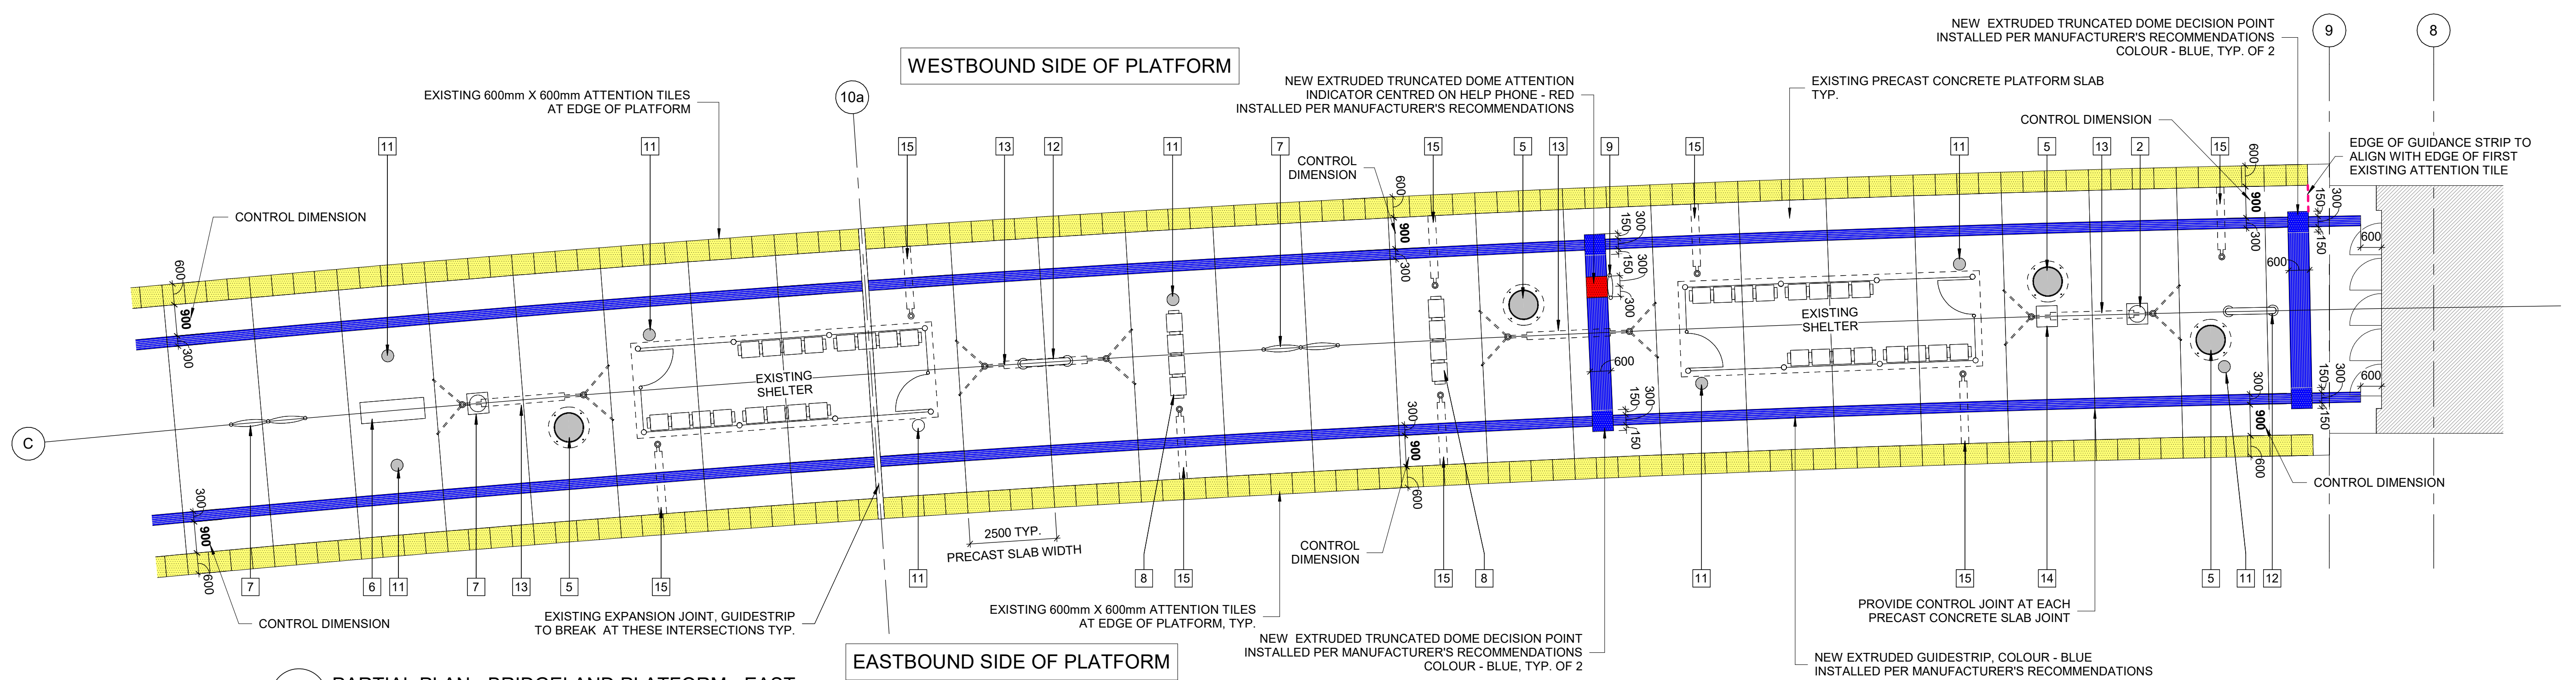

**2 PARTIAL PLAN - BRIDGELAND PLATFORM - EAST**  
A102 Scale: 1 : 100

NOTE:  
DIMENSIONS FROM PLATFORM EQUIPMENT TO GUIDESTRIP  
ARE FOR INFORMATION ONLY. CONTRACTOR TO USE  
CONTROL DIMENSIONS FOR LOCATING GUIDESTRIP

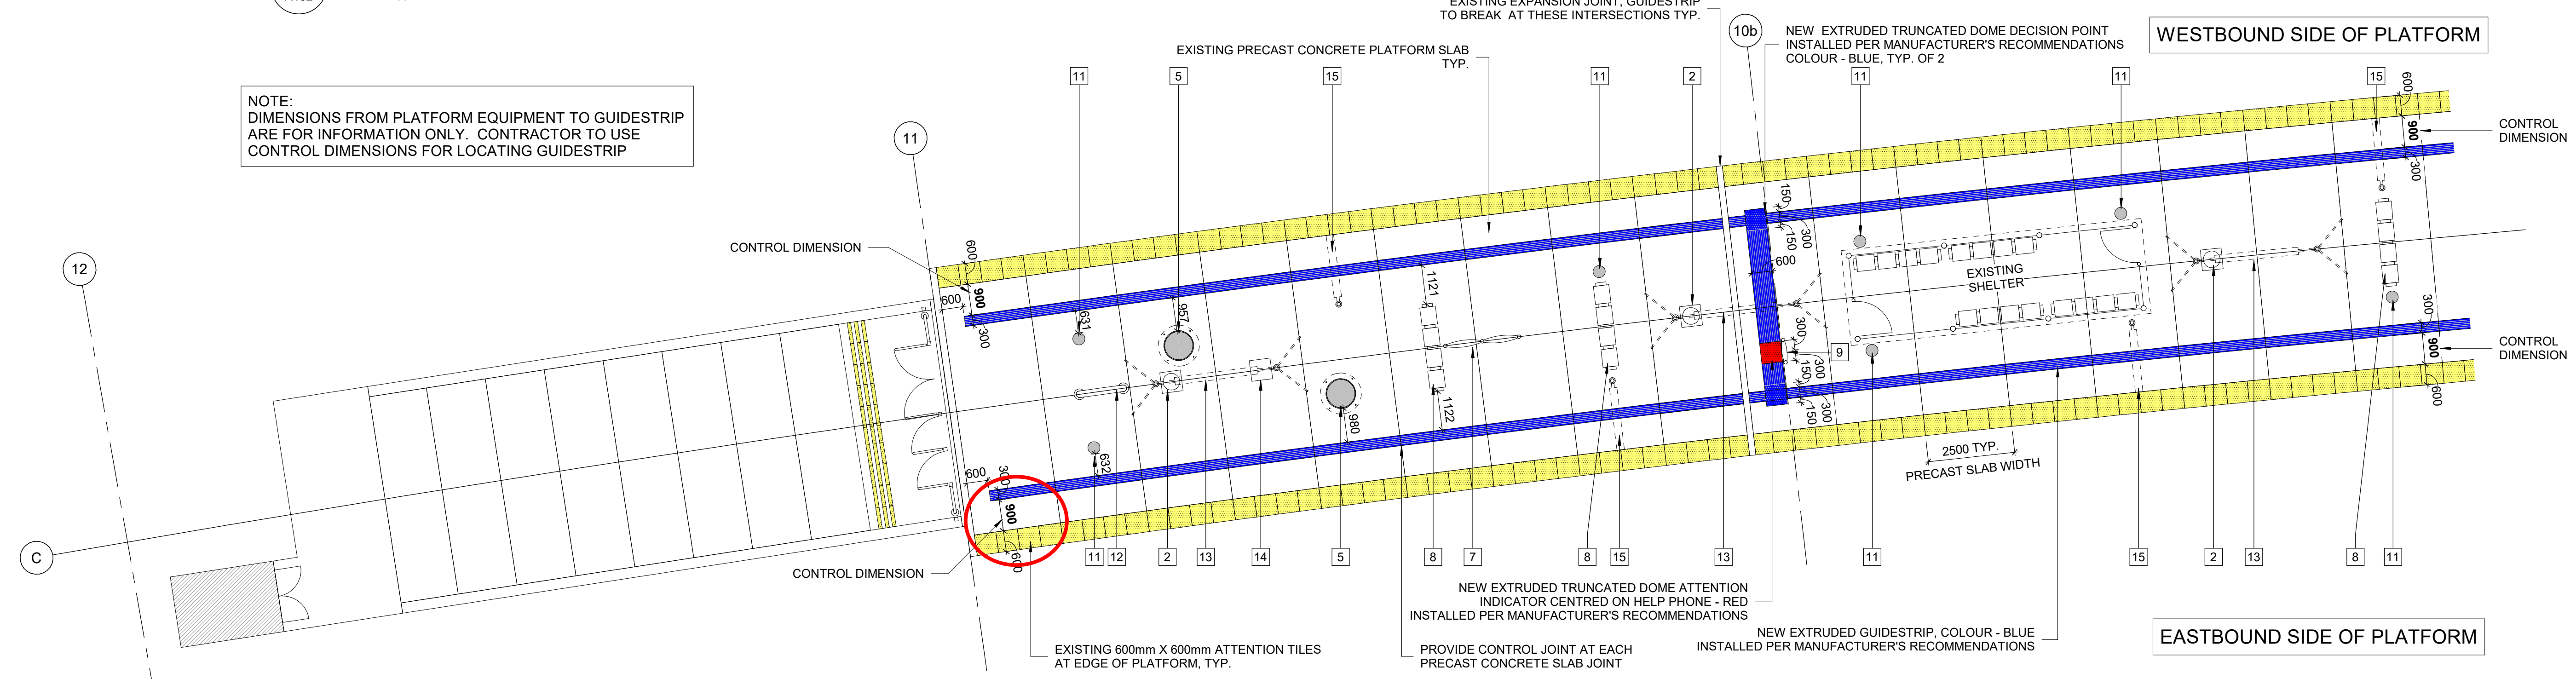

**1 PARTIAL PLAN - BRIDGELAND PLATFORM - WEST**  
A102 Scale: 1 : 100

EXISTING EQUIPMENT SCHEDULE		
TYPICAL PLATFORM EQUIPMENT		ADD'L BRIDGELAND ITEMS
1 LIGHT/SIGN POST	6 ELECTRICAL CABINET	11 SLEEVE FOR FUTURE POST
2 GARBAGE BIN	7 CT INFO PANEL	12 ADVERTISEMENT SIGNAGE
3 TVM & VALIDATOR	8 BENCH	13 STATION SIGN
4 HEATED SHELTER	9 HELP PHONE	14 SAND CONTAINER
5 MANHOLE	10 CANOPY STRUCTURE	15 SAFETY SIGN